


Single Line Diagram (SLD) for 11KV New Line/Conductor Change/Upgradation এর নমুনা

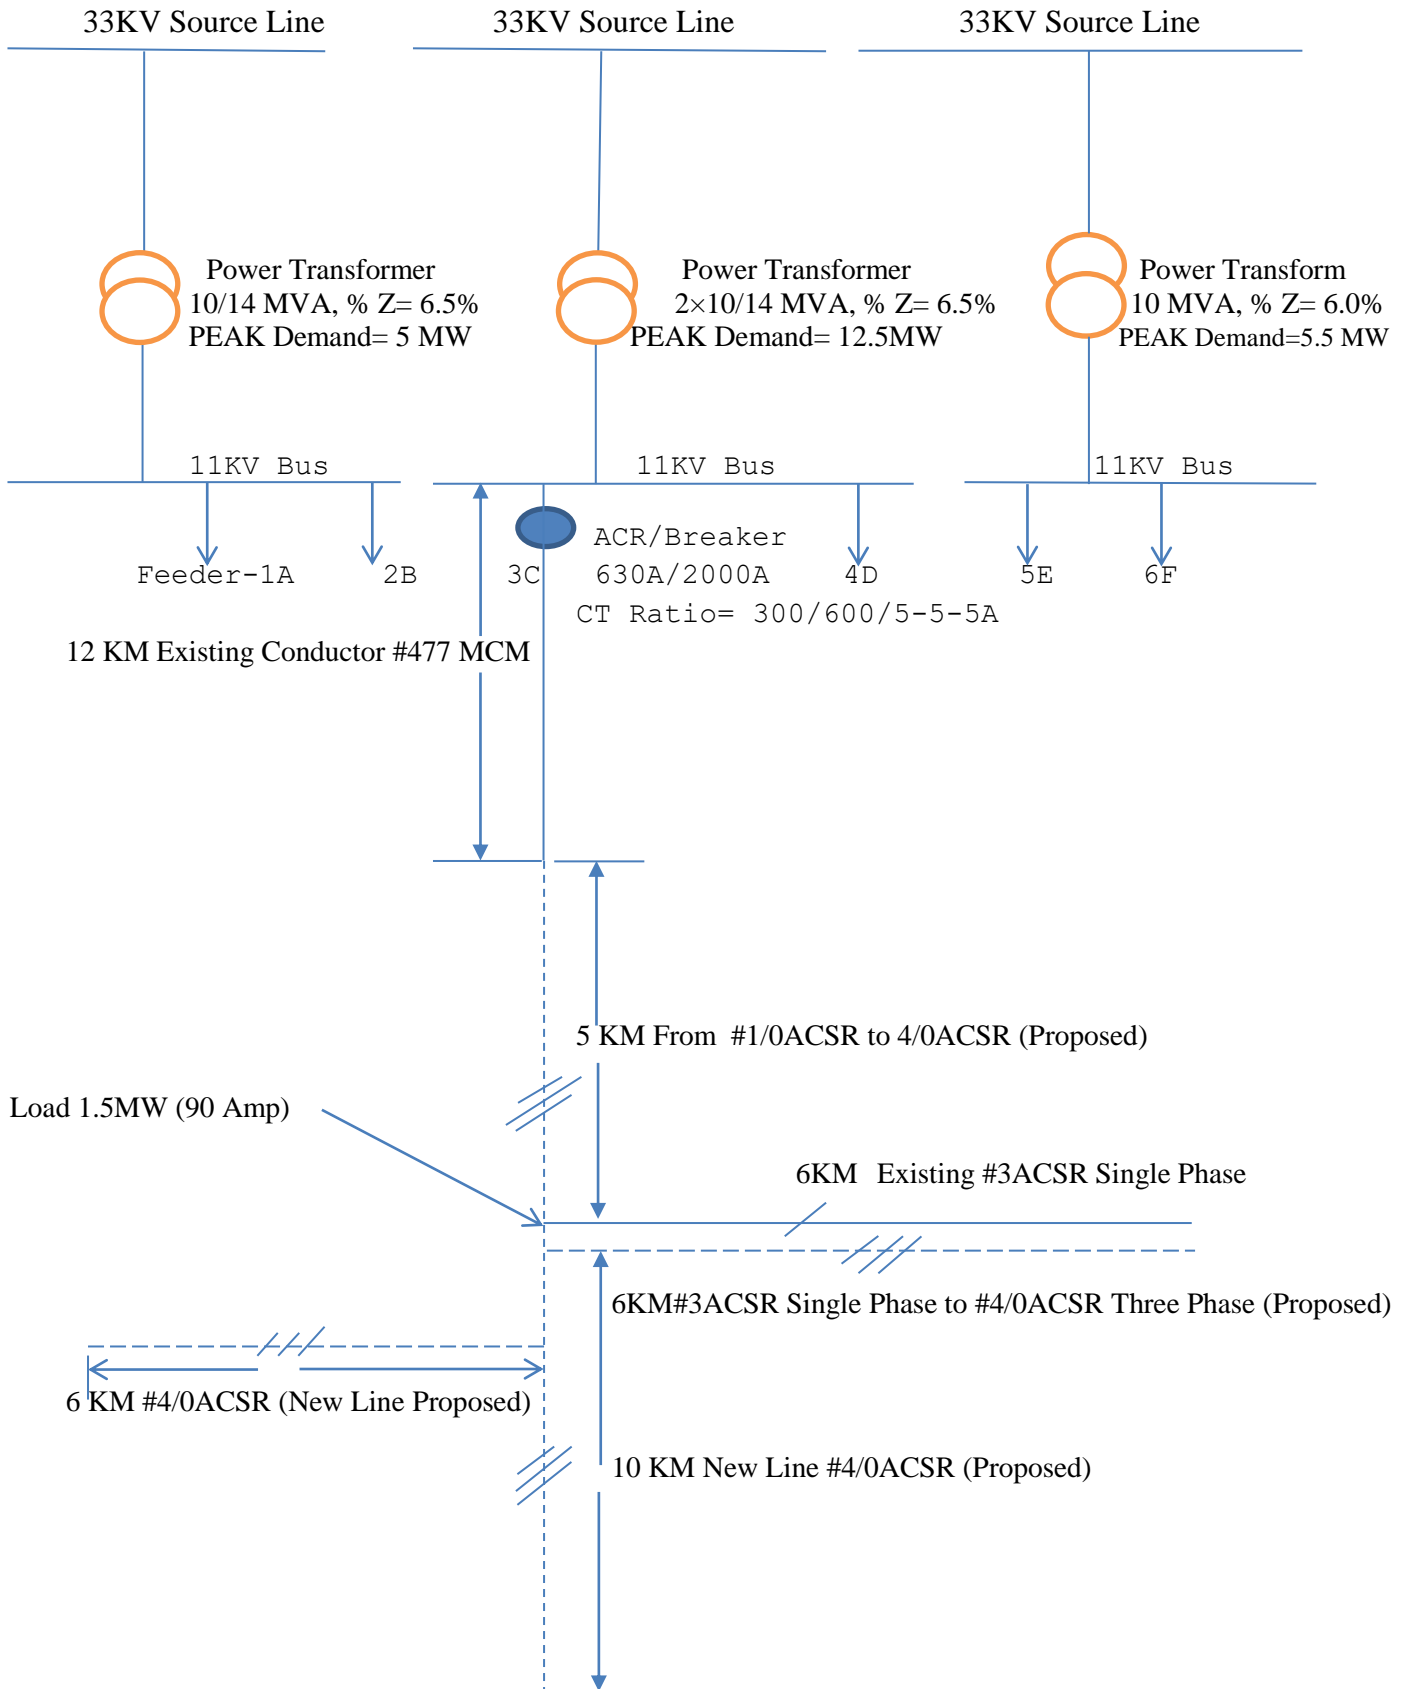

Signature by:

Junior Engineer

AGM(E&C)

DGM(Tec)